


NOTE:

- All frames are made of 32mm G.I pipes welded together
- All zinc sheets are fixed to the frames using pop rivet spaced at 200mm c/c
- Springs should be permanently fixed on all doors to ensure they are shut at all times
- Doors should have internal locks for privacy
- Vent pipe should be 300mm above the tallest part of the roof.
- Gender marking should be indicated on the respective blocks.
- All R.C slab should have handles to allow for easy movement of the slabs.
- Entire steps footing should be reinforced with 10mm iron rods.

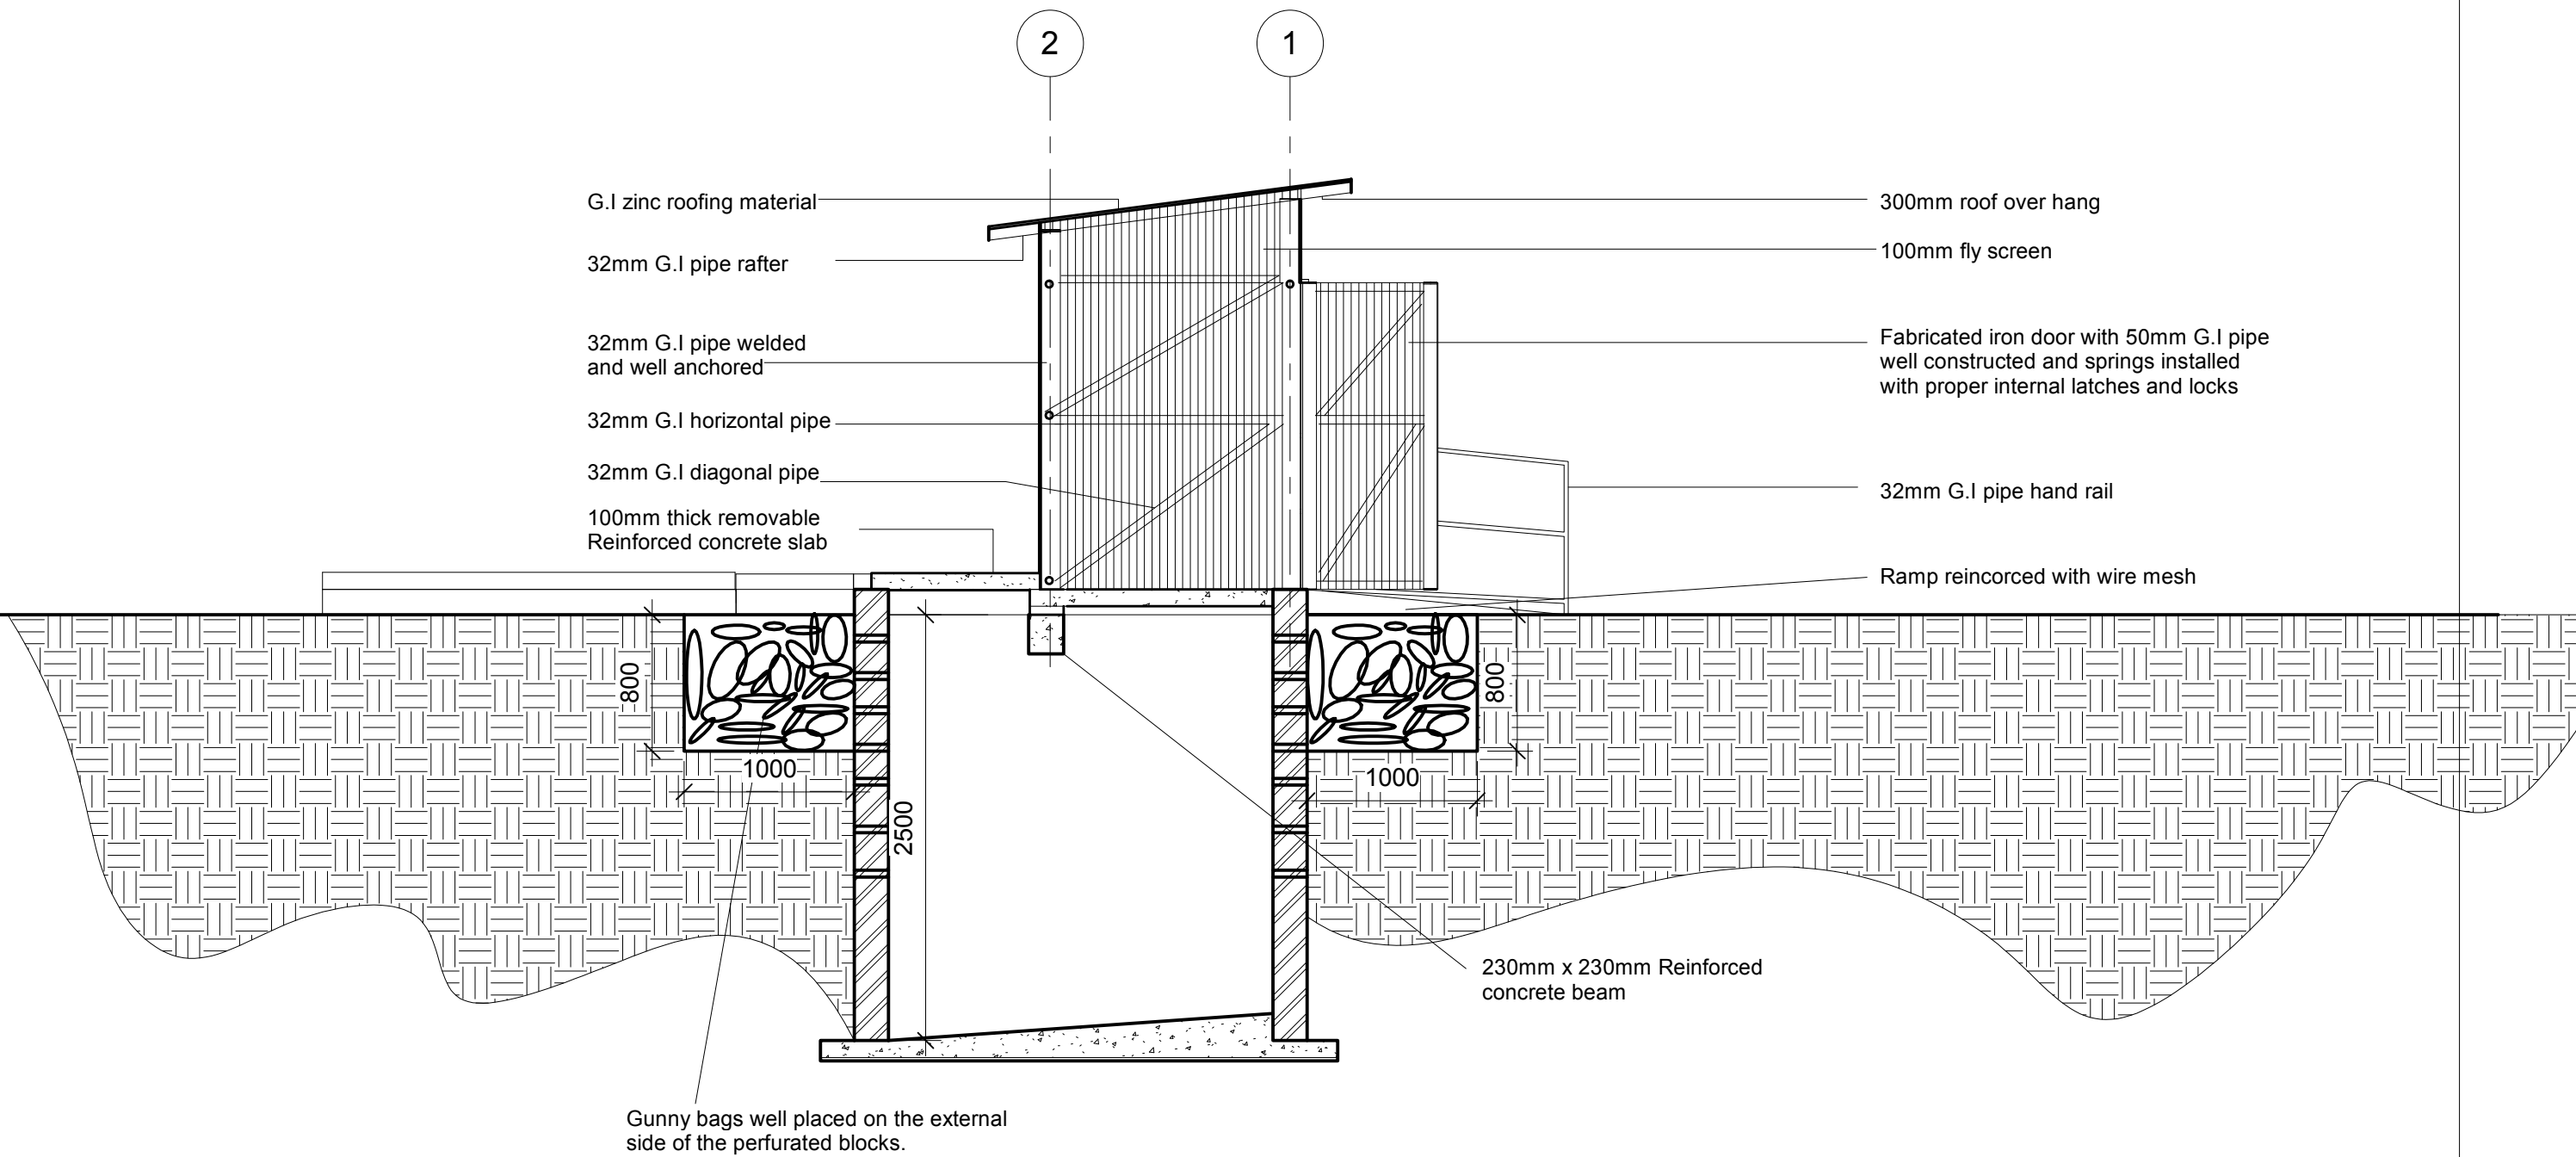

NOTES
All dimensions are in Millimetres, dimensions should be taken as written only. Any alterations shall be done only by the Architect/ DRC supervisors.

DRAWINGS
LATRINE AND SHOWER BLOCK



DATE:
19/08/2020

DESIGNED
YARAYI Lawan / Shelter/ NFI

PAGE
2 of 7